


PLAN
SCALE 1:200


Maximum Flood Level
RL 70
MFL 69.9

Full Service Level
(normal water level remains unchanged)
RL 60
FSL 61.5

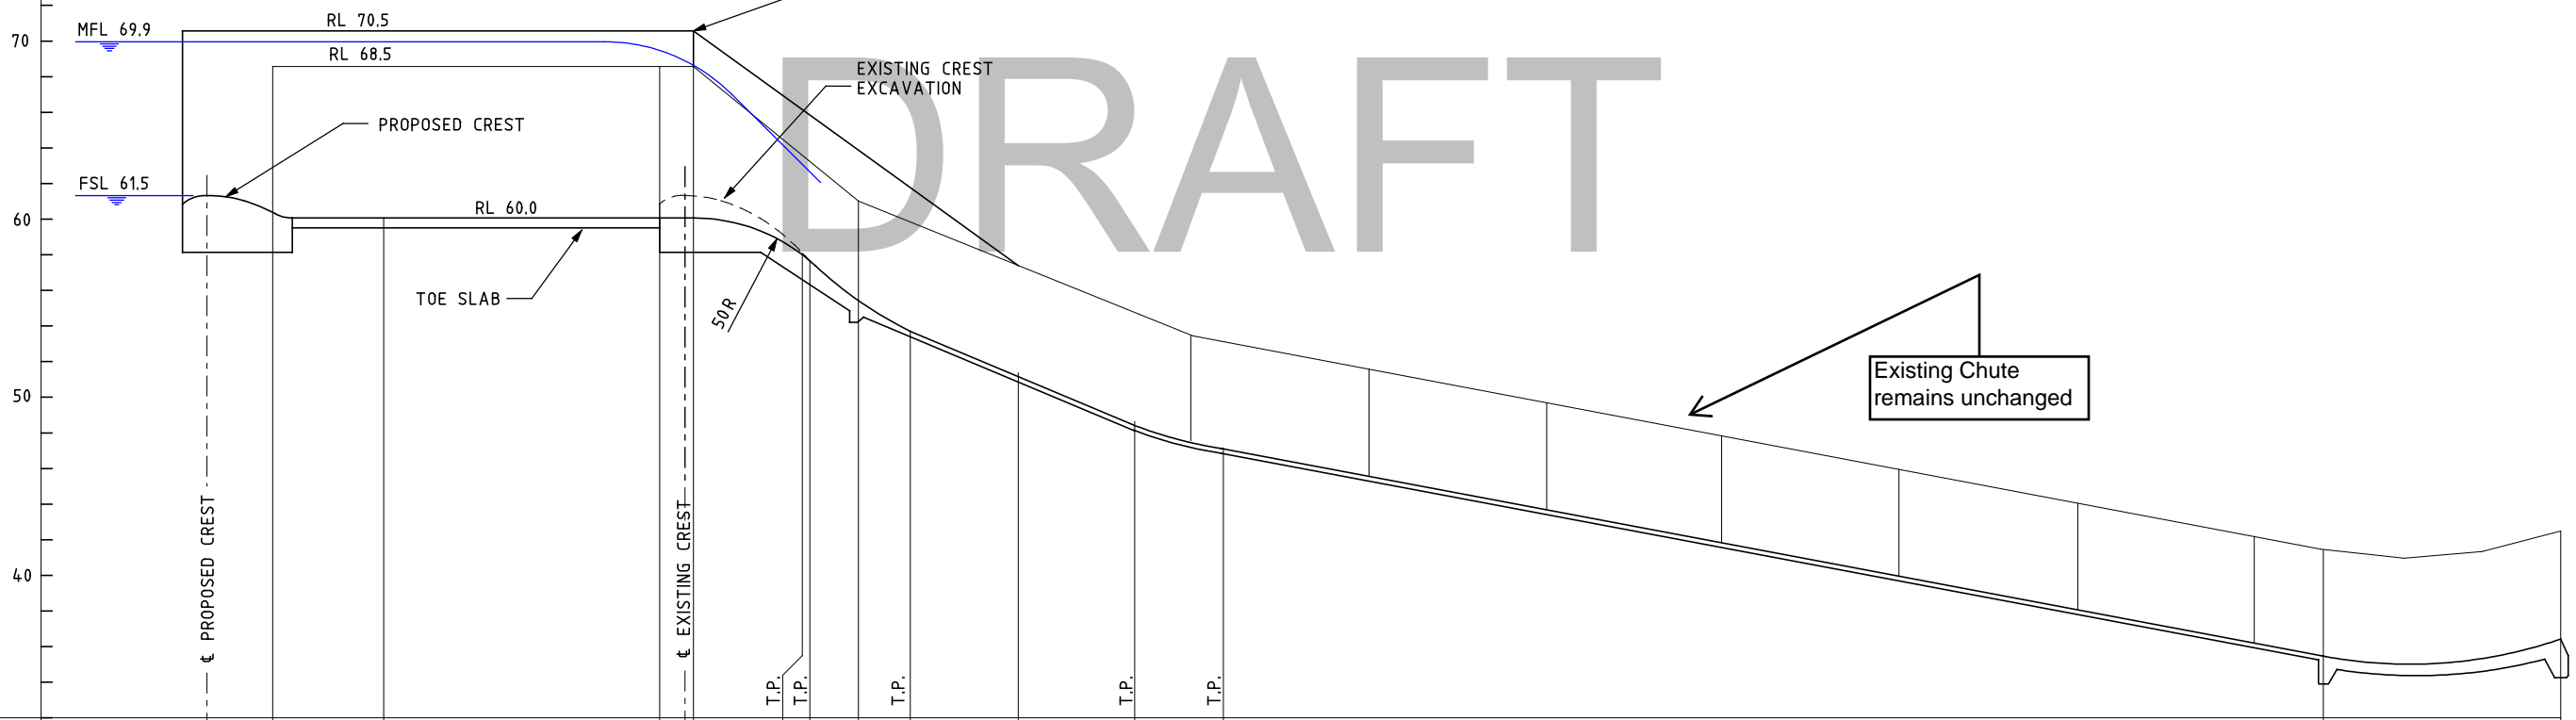

TOP OF CONCRETE FLOOR R.L.	61.5	60.0	60.0	60.0	55.0	54.52	53.74	51.3	48.64	47.072	35.422	36.513			
SPILLWAY CHAINAGE	85.00	90.06	96.28	112.0	113.346	113.92	118.91	120.5	123	125.882	132	138.796	143.929	206.902	220.0

SECTION A
SCALE 1:200

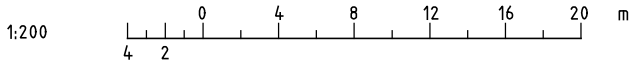

**CLARRIE HALL DAM
SPILLWAY UPGRADE**

**OPTION 3 - SPILLWAY
GENERAL ARRANGEMENT**

28/03/2011 1:00:35 PM ZhengC2 g:\s\water\tec\poad\CLARRIE HALL SPILLWAY UP for PRES IN\CLHALL_FIG10.dgn