


TBX-04 DIGITAL INPUTS 24-31

TBX-03 DIGITAL INPUTS 16-23

TBX-02 DIGITAL INPUTS 8-15

TBX-01 DIGITAL INPUTS 0-7

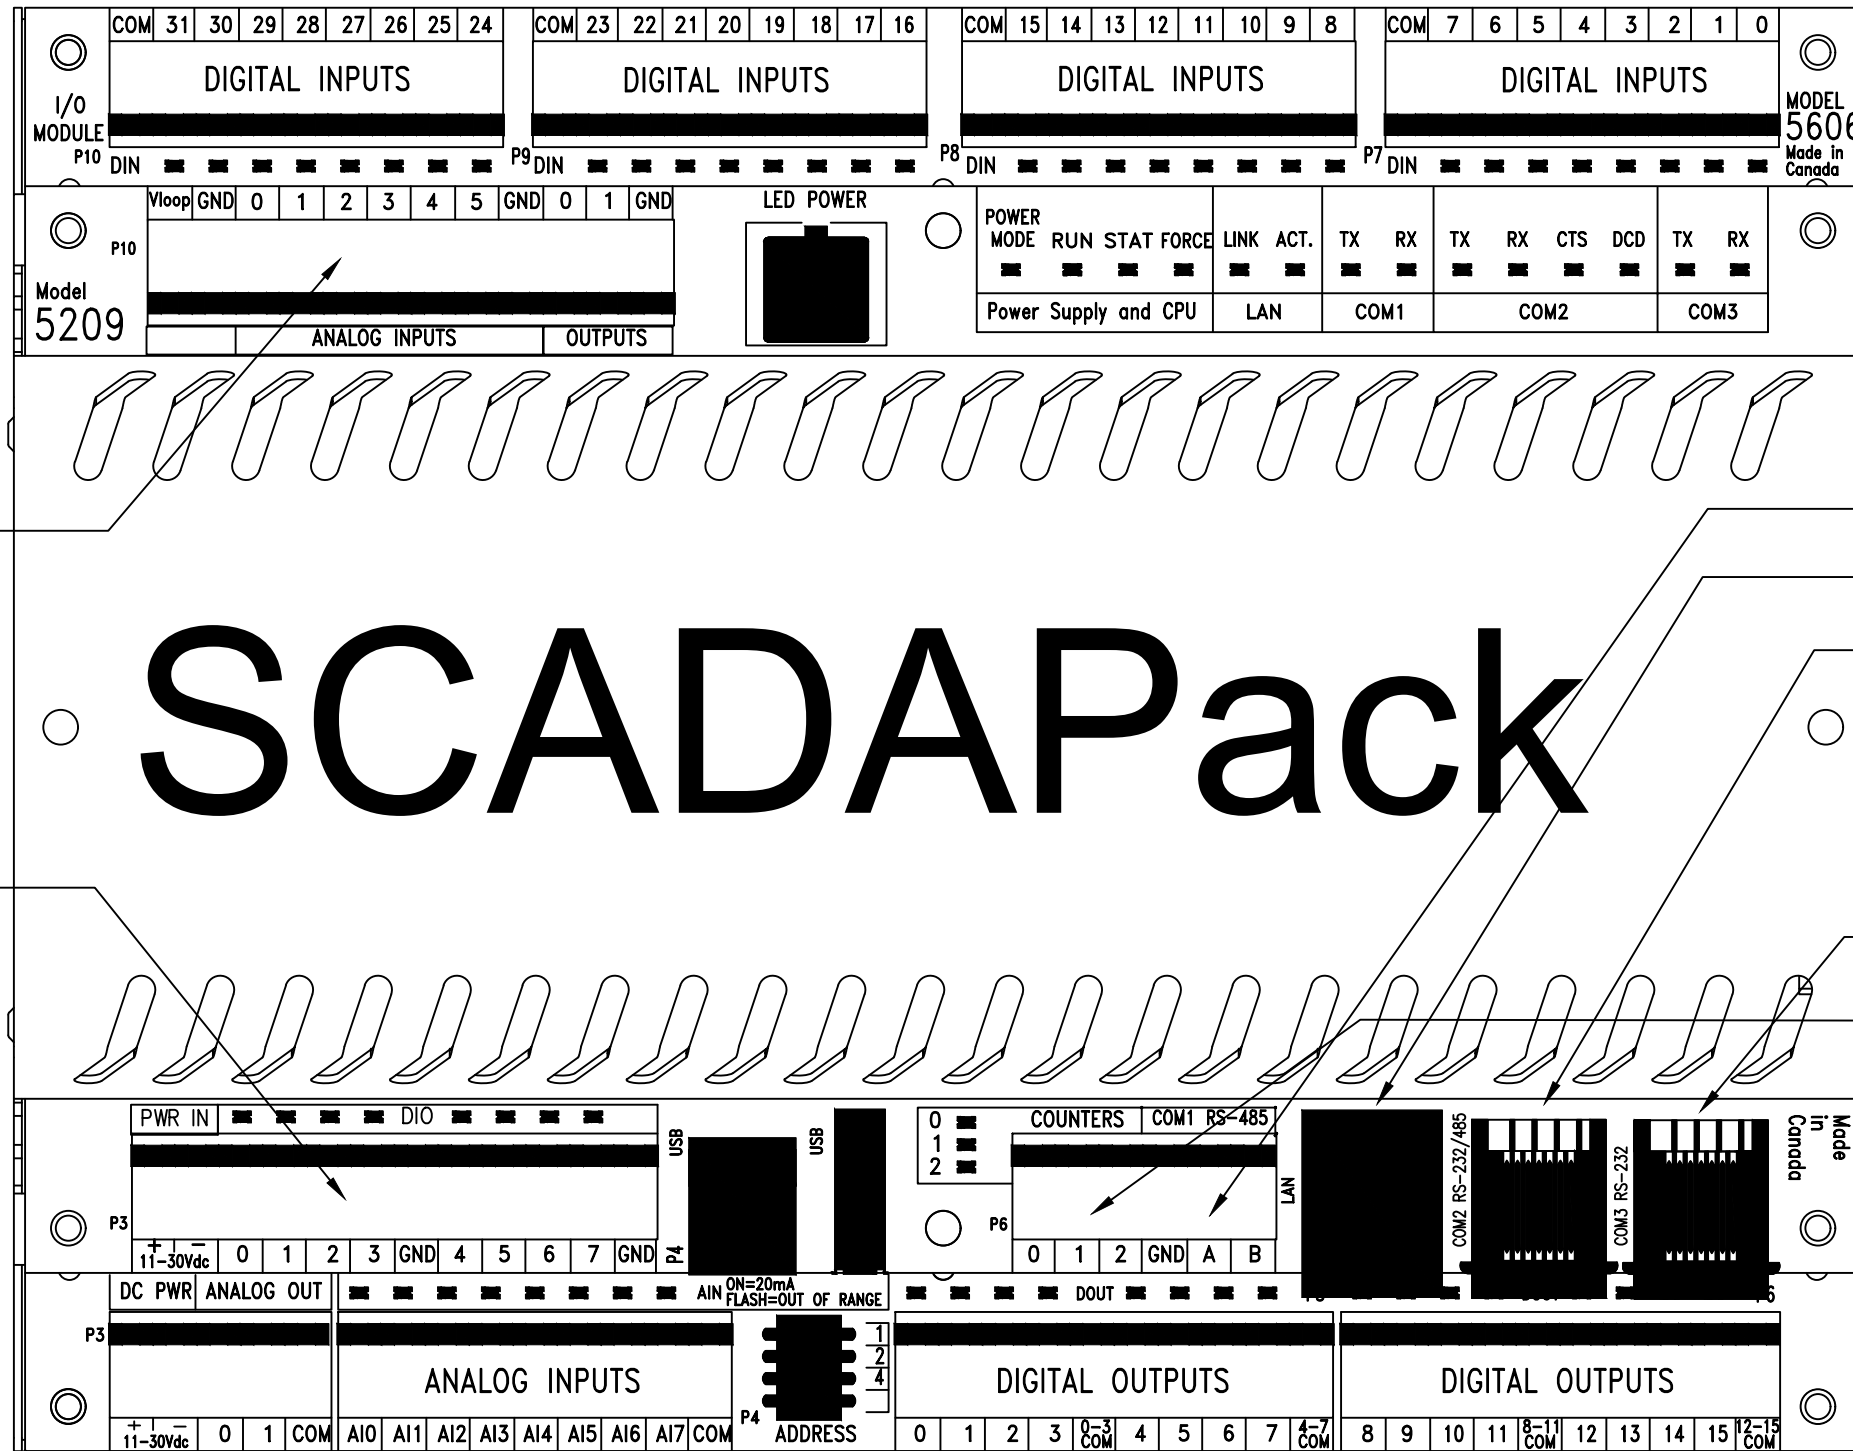

# SCADAPack

TBX-09 ANALOG I/O

TBX-05 DIGITAL I/O 0-7

POWER MONITOR & CB COMMS

MAGELIS TOUCH SCREEN

SOFT STARTER/VSD/CONCERTOR - (COMM2 MUST BE SET TO RS485 VIA J13 JUMPER ON SCADAPACK MAIN BOARD)

DIGITAL RADIO

TBX-06 HIGH SPEED COUNTERS

FOR TBRG COUNTER 1:  
INSTALL JUMPER J11 IN 'EXT POSITION' AND REMOVE J9 FROM THE 'SEE J11' POSITION AND INSTALL ON THE OTHER TWO PINS  
THE JUMPERS ARE LOCATED UNDER THE REMOVABLE METAL COVER ON SCADA PACK

TBX-10 ANALOG OUTPUTS

TBX-11 ANALOG INPUTS 24-31

TBX-07 DIGITAL OUTPUTS 0-7

TBX-08 DIGITAL OUTPUTS 8-15

ISSUE	AMENDMENT DETAILS	Drawn	Checked	Approved	Date
00	ORIGINAL ISSUE			D.F	3.8.12
01	AMENDED ISSUE RELEASED FOR PUBLICATION	E.K	P.B	D.F	13.08.13
02	AMENDED TBX DESCRIPTIONS	E.K	P.B	D.F	27.04.15



**ELECTRICAL UNIT**  
COUNCIL OFFICES  
ALTONA ROAD,  
CUDDGEN NSW 2487.  
PHONE 02 66740342  
FAX 02 66741069  
WEBSITE www.tweed.nsw.gov.au

DESIGNED:	<i>[Signature]</i>
DRAWN:	<i>[Signature]</i>
APPROVED:	<i>[Signature]</i>
SCALE	NTS
ACAD FILE No.:	

PROJECT:	SEWAGE PUMP STATIONS ELECTRICAL STANDARD DRAWINGS
PLAN TITLE:	SCADAPack 357e RTU GA & TERMINAL ARRANGMENT

DRAWING NUMBER: <b>SD-820/09</b>	
SHEET	09 OF 19
REV	02
DATE	27/04/2015