


NOTE 1: CONTACT TSC MECH / ELEC FOR SUPPLY OF POLE AND BRACKETS

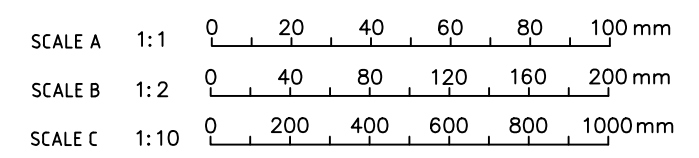

ISSUE	AMENDMENT DETAILS	Drawn	Checked	Approved	Date
00	ORIGINAL ISSUE			D.F	3.8.12
01	AMENDED ISSUE RELEASED FOR PUBLICATION	E.K	P.B	D.F	13.08.13
02	AMENDED GENERATOR INLET & SHEET NAME	P.B	D.R	J.G	20.08.20

ELECTRICAL UNIT

COUNCIL OFFICES
ALTONA ROAD,
CUDGEN NSW 2487.

PHONE 02 66740342
FAX 02 66741069
WEBSITE www.tweed.nsw.gov.au

DESIGNED:	<i>[Signature]</i>
DRAWN:	<i>[Signature]</i>
APPROVED:	<i>[Signature]</i>
SCALE NTS	
ACAD FILE No.:	

PROJECT:	SEWAGE PUMP STATIONS ELECTRICAL STANDARD DRAWINGS
PLAN TITLE:	SWITCHBOARD CABINET DETAILS - SINGLE DOOR <15.5kW (ATS01)
	SHEET 1 OF 3

DRAWING NUMBER:	SD-820/14
SHEET	14 OF 19
REV	02
DATE	20/08/2020