




SECTIONAL ELEVATION
Scale 1:25

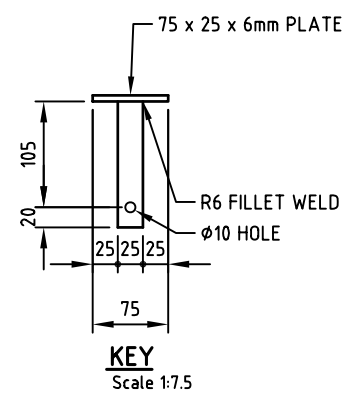

KEY
Scale 1:7.5

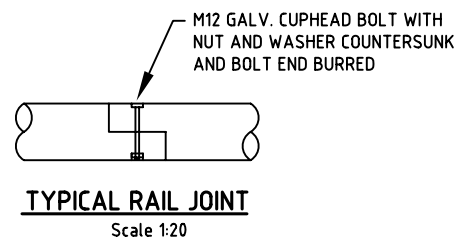

TYPICAL RAIL JOINT
Scale 1:20

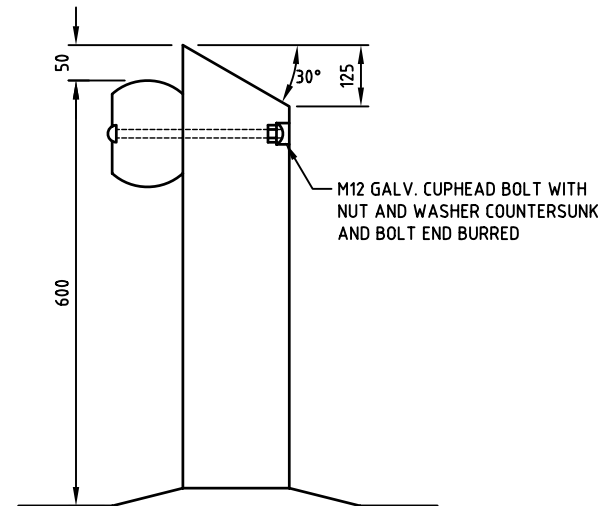

SECTION X-X
N.T.S.

NOTES:

1. CONCRETE N25 IN ACCORDANCE WITH AS1379 AND AS3600
2. CCA LOG BARRIERS TO BE 150 DIA. GRADE A SUPERLOGS OR EQUIVALENT TREATED TO AS1604.
3. PAINT ALL CUT SURFACES WITH "CUPRINOL" OR EQUIVALENT
4. HEXAGONAL HEAD BOLTS TO AS1111.
NUTS TO AS1112
WASHERS TO AS1237
GALVANISING TO AS 1214
5. ALL PIPES MEDIUM BLACK TUBE TO AS1074.
6. ALL WELDS TO AS1554
7. ALL WELDING SYMBOLS TO AS1101.3.
8. TYPE 1 - 6mm PLATE KEY TO FIT THROUGH SLOTTED HOLE IN PIPE AND ACCEPT PADLOCK.
PADLOCK TO BE KEYED TO SUPEINTENDENTS REQUIREMENTS.
9. STEEL PLATES, GRADE 250 TO AS3678.
10. DOWEL, GRADE 250 TO AS3679
11. CHANNELS, GRADE 250 TO AS3679
12. ALL FABRICATED WORK, INCLUDING PLATE KEY, SHALL HAVE SMOOTH GROUND EDGES.
13. ALL STEELWORK TO BE HOT DIP GALVANISED AFTER FABRICATION TO AS1650.
14. ALL DIMENSIONS IN MILLIMETRES U.N.O.

TWEED SHIRE COUNCIL DESIGN UNIT		DESIGN ENGINEER <i>J. B. B.</i> DATE 8.2008 DESIGN MANAGER <i>J. B. B.</i> DATE 8.2008 DESIGNED R.A.E. 10.2004 DESIGN NO. DRAWN I.B. 10.2004 SURVEY NO. CHECKED S.B. REDUCTION RATIO HORIZONTAL DATUM ISG COORDS ADOPTED PM VERTICAL DATUM AHD E N	PROJECT: LANDSCAPING STANDARDS PLAN TITLE: LOG BARRIER FENCING ACAD FILE No G:\BOBEY\ALL JOBS BACKUP\DWG	DRAWING NUMBER: S.D.703 SHEET 1 OF 1 SHEETS ISSUE A
COUNCIL OFFICES TUMBULGUM ROAD, MURWILLUMBAH, NEW SOUTH WALES, 2484	PHONE MURWILLUMBAH 02 66702400 FAX MURWILLUMBAH 02 66727513 WEBSITE www.tweed.nsw.gov.au			