

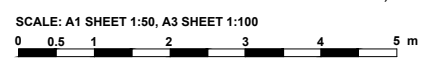
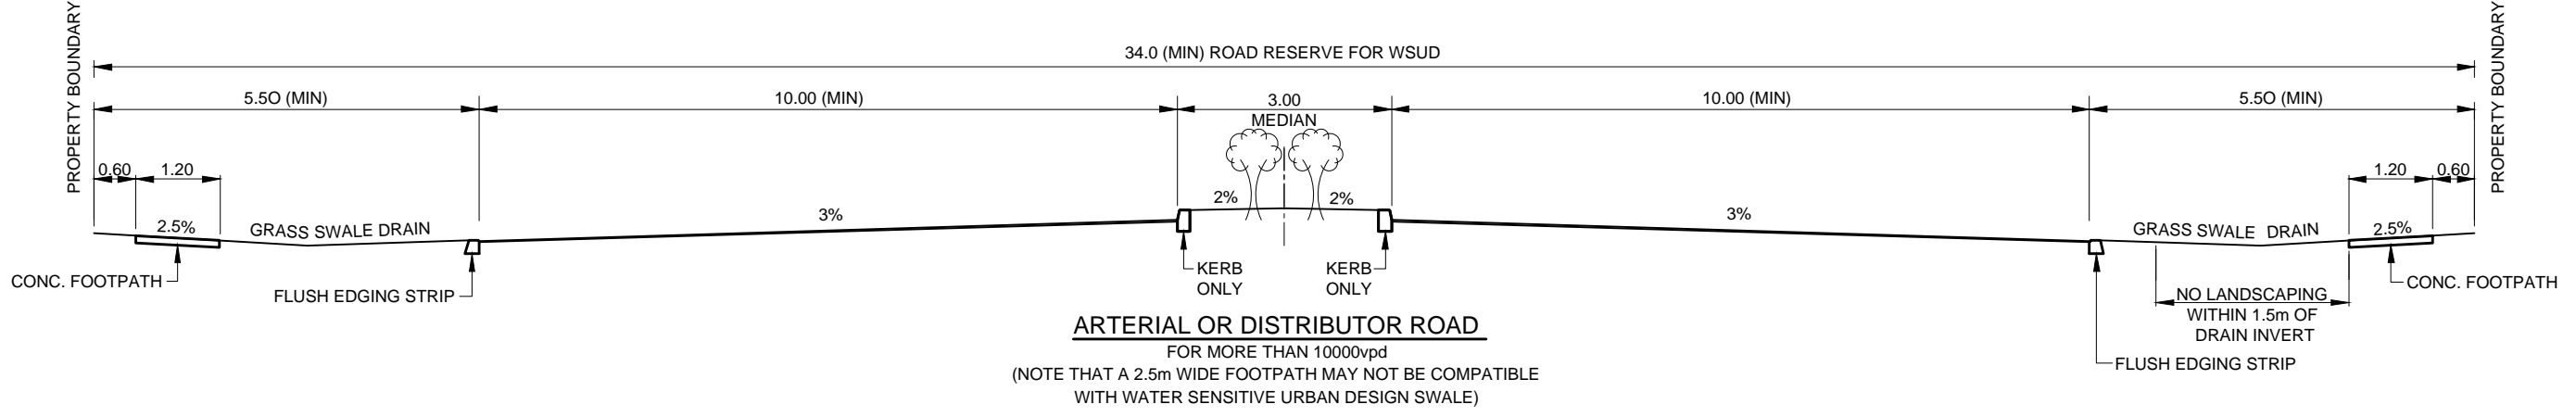
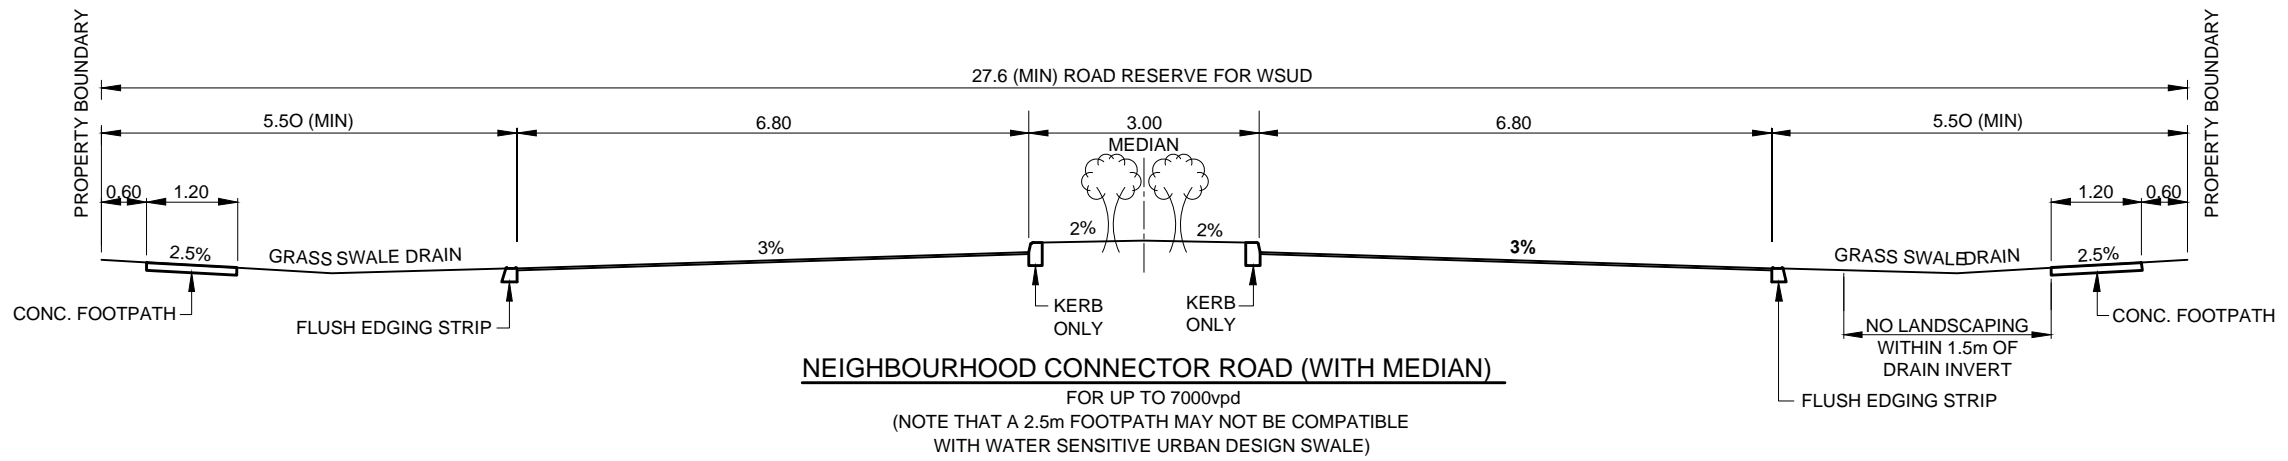


NOTES:
REFER S.D.007 & S.D.008 FOR STANDARD KERB PROFILES AND DETAILS.
REFER S.D.012 FOR SUB-SOIL DRAINAGE DETAILS.
REFER S.D.013 FOR FOOTPATH AND CYCLEWAY DETAILS.
REFER S.D.017 FOR DRIVEWAY DETAILS.
THE DRIVEWAY PROFILE SHALL BE FLUSH WITH AND MATCH THAT OF THE SWALE DRAIN.

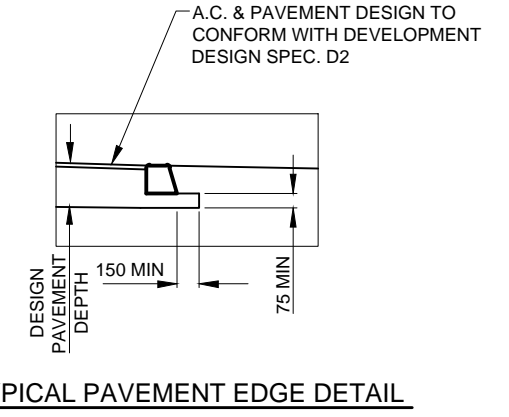

0	10	20	30	40	50	100	150	200	250
---	----	----	----	----	----	-----	-----	-----	-----

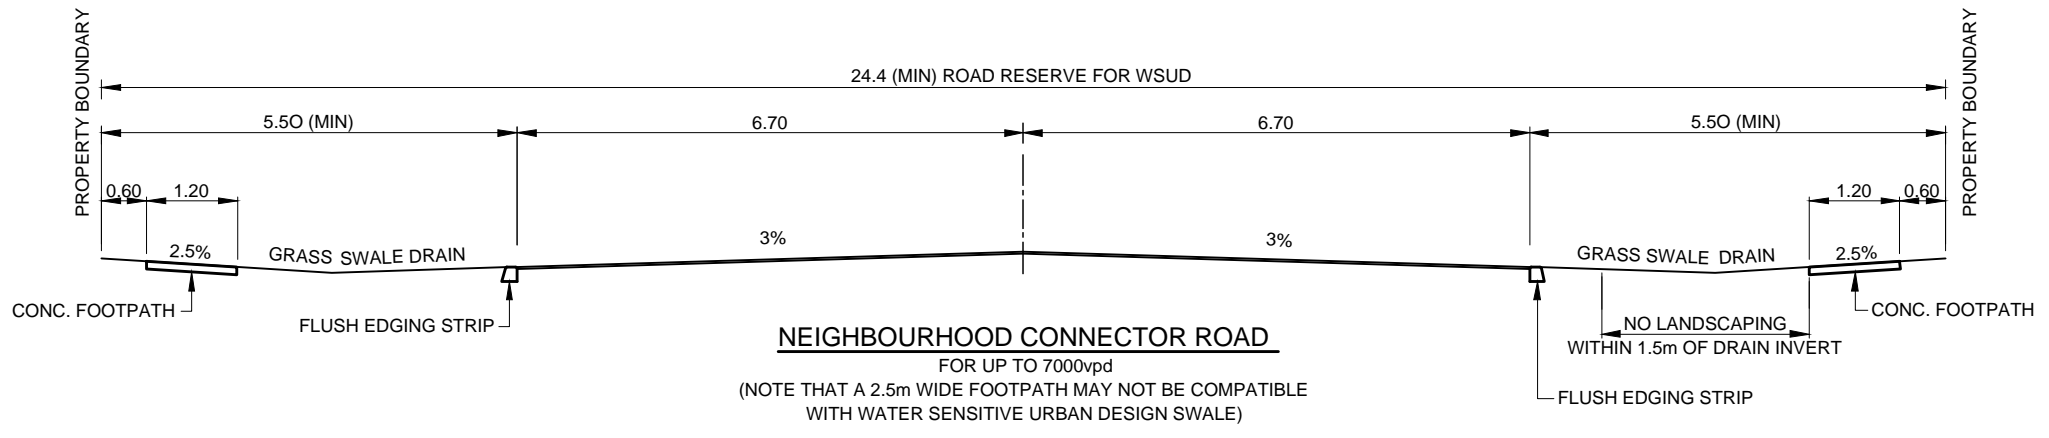

DESIGN UNIT
COUNCIL OFFICES
TUMBULGUM ROAD,
MURWILLUMBAH,
NEW SOUTH WALES 2484
PHONE 02 6670 2400
FAX 02 6672 7513
WEBSITE www.tweed.nsw.gov.au

DESIGN ENGINEER	<i>[Signature]</i>	DATE 28.08.14
DESIGN MANAGER	<i>[Signature]</i>	DATE 28.08.14
DRAWN	ENGINEERING & OPERATIONS DESIGN UNIT	
SCALE	1:100 (A3)	

PROJECT:	ROAD WORKS STANDARDS
PLAN TITLE:	URBAN ROAD CROSS SECTIONS WATER SENSITIVE URBAN DESIGN (SHEET 2 OF 2 SHEETS)

DRAWING NUMBER:	S.D.005
	AUG 2014