


LINE MARKING DETAIL
SCALE 1:25 (A3)

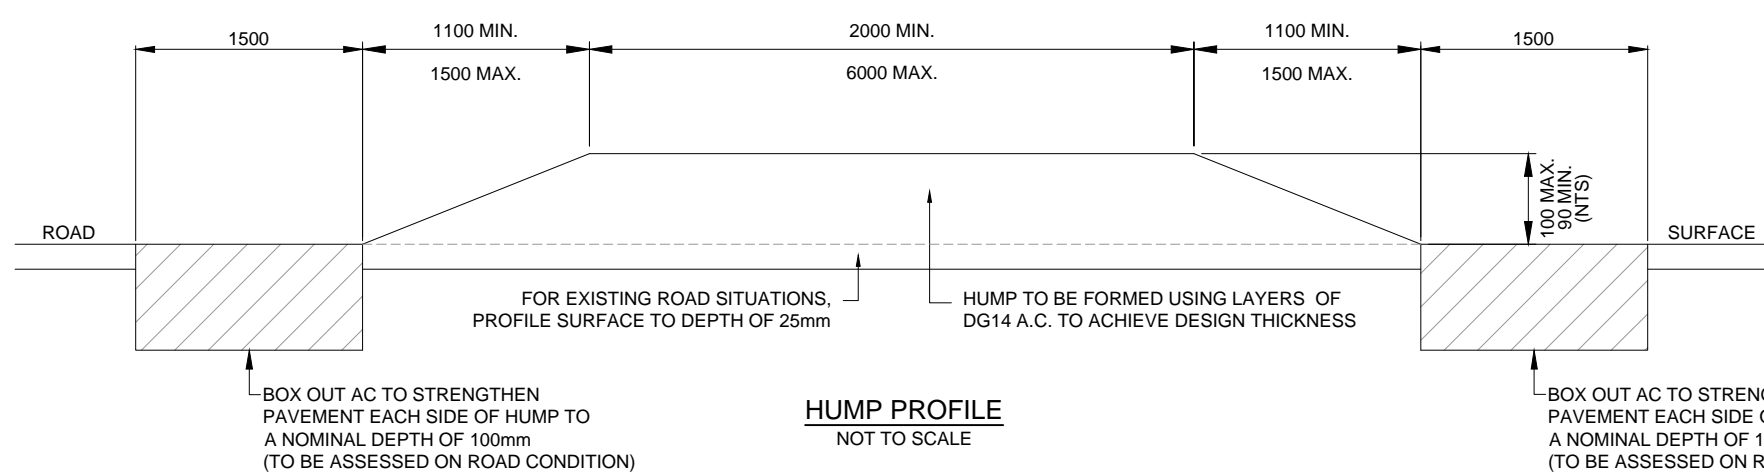

NOTES

1. TAPER THE LAST 600mm AT EACH END TO BE FLUSH TO THE LIP OF KERB TO PROVIDE FOR DRAINAGE.
2. LINE MARKING TO BE IN ACCORDANCE WITH AS1742.
3. SIGN W3-4B & SIGN ASSEMBLIES W5-10B/W8-2B ARE NOT GENERALLY REQUIRED WHEN THE DEVICE IS PART OF AN AREA WIDE SCHEME.
4. THE MINIMUM & MAXIMUM DIMENSIONS SHOWN IN THE HUMP PROFILE ARE SITE SPECIFIC. FURTHER INSTRUCTIONS ARE TO BE SOUGHT FROM THE ASSET OWNER TO DETERMINE THE REQUIRED PROJECT DIMENSIONS PRIOR TO CONSTRUCTION.

<table border="1"> <tr> <td>C</td> <td>NOTES AMENDED, BOX-OUT DETAILS ADDED & PLAN FORM UPGRADED</td> <td>A.R.</td> <td>10.2015</td> </tr> <tr> <td>B</td> <td>DRAWINGS ADOPTED FOR ISSUE TO PUBLIC</td> <td>R.A.E.</td> <td>05.2004</td> </tr> <tr> <td>A</td> <td>ORIGINAL ISSUE</td> <td>R.A.E.</td> <td>04.2004</td> </tr> <tr> <td>ISSUE</td> <td>AMENDMENT DETAILS</td> <td>INITIALS</td> <td>DATE</td> </tr> </table>			C	NOTES AMENDED, BOX-OUT DETAILS ADDED & PLAN FORM UPGRADED	A.R.	10.2015	B	DRAWINGS ADOPTED FOR ISSUE TO PUBLIC	R.A.E.	05.2004	A	ORIGINAL ISSUE	R.A.E.	04.2004	ISSUE	AMENDMENT DETAILS	INITIALS	DATE	<p>TWEED SHIRE COUNCIL</p> <p>DESIGN UNIT COUNCIL OFFICES TUMBULGUM ROAD, MURWILLUMBAH, NEW SOUTH WALES 2484</p> <p>PHONE 02 6670 2400 FAX 02 6672 7513 WEBSITE www.tweed.nsw.gov.au</p>	<p>DESIGN ENGINEER <i>W. Boyd</i> DATE 19.10.15</p> <p>DESIGN MANAGER <i>P. Meyer</i> DATE 19.10.15</p> <p>DRAWN ENGINEERING & OPERATIONS DESIGN UNIT</p> <p>SCALE AS SHOWN</p>	<p>PROJECT: ROAD WORKS STANDARDS</p> <p>PLAN TITLE: FLAT TOP ROAD HUMP DETAIL</p> <p>ACAD FILE No: G:_TSC STANDARD DRAWINGS\ ROADWORKS STANDARDS\S.D.015 (July-15 Rev C).dwg</p>	<p>DRAWING NUMBER: S.D.015</p> <p>OCT 2015</p>
C	NOTES AMENDED, BOX-OUT DETAILS ADDED & PLAN FORM UPGRADED	A.R.	10.2015																			
B	DRAWINGS ADOPTED FOR ISSUE TO PUBLIC	R.A.E.	05.2004																			
A	ORIGINAL ISSUE	R.A.E.	04.2004																			
ISSUE	AMENDMENT DETAILS	INITIALS	DATE																			
<p>0 mm 10 mm 20 mm 30 mm 40 mm 50 mm 100 mm 150 mm 200 mm 250 mm</p>																						