


**NOTE:**  
A 600mm LONG GALVANIZED STEEL EARTH ANCHOR MAY BE USED WITHOUT A CONCRETE SURROUND IN UNDISTURBED CLAYS OR FIRM COHESIVE SOILS, BUT SHALL NOT BE USED IN DISTURBED, SOFT OR SANDY SOILS. ('OZPOST' 'S' TYPE & PIN OR APPROVED EQUIVALENT)

\* WIDTH CAN BE ADJUSTED FOR NARROWER PATHS.

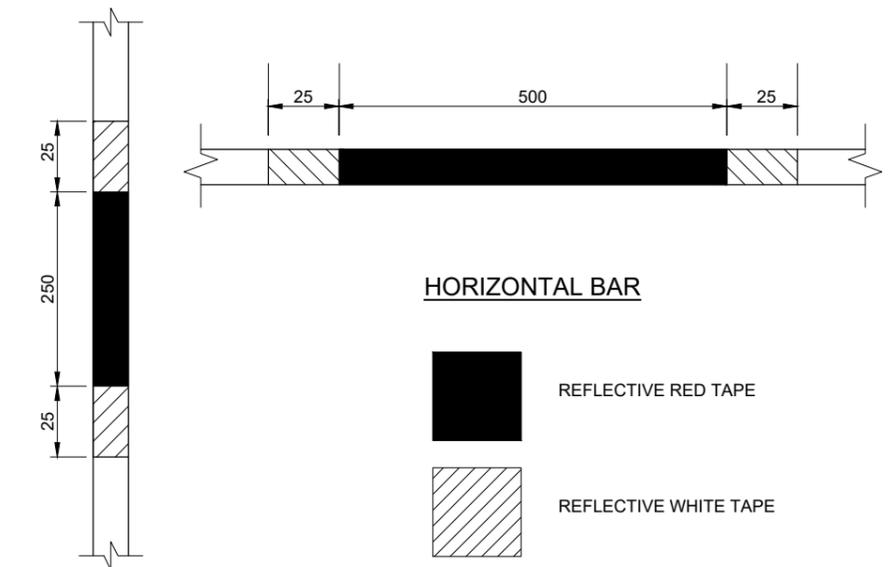

**NOTE:**  
TAPE TO BE CLASS 1 (AS1906.1)

REFLECTIVE TAPE DETAIL  
SCALE: N.T.S

**NOTES:**

1. CONCRETE N20 IN ACCORDANCE WITH AS 3600.
2. CONCRETE SLAB TO BE IN ACCORDANCE WITH CYCLEWAY DETAILS STANDARD DRAWING S.D.013.
3. ALL DIMENSIONS IN MILLIMETRES.

E	NOTES AMENDED AND DIMENSIONS	D.H.	11.2022
D	NOTES AMENDED, PLAN FORM UPGRADED & RAIL FOOTINGS UPGRADED	A.R.	10.2015
C	OVERLAP DIMENSION ADDED	R.A.E.	08.2004
B	DRAWINGS ADOPTED FOR ISSUE TO PUBLIC	R.A.E.	04.2004
A	ORIGINAL ISSUE	R.A.E.	04.2004
ISSUE	AMENDMENT DETAILS	INITIALS	DATE



**DESIGN UNIT**  
COUNCIL OFFICES  
TUMBULGUM ROAD,  
MURWILLUMBAH,  
NEW SOUTH WALES 2484  
PHONE 02 6670 2400  
FAX 02 6672 7513  
WEBSITE www.tweed.nsw.gov.au

DESIGN ENGINEER	<i>W. Boyd</i>	DATE	19.10.15
DESIGN MANAGER	<i>P. May</i>	DATE	19.10.15
DRAWN	ENGINEERING & OPERATIONS DESIGN UNIT		
SCALE	AS SHOWN		

PROJECT:	ROAD WORKS STANDARDS
PLAN TITLE:	BIKE PATH SLOWDOWN CONTROL 'Z' CHICANE
ACAD FILE No:	G:\_TSC STANDARD DRAWINGS\ ROADWORKS STANDARDS\S.D.016 (July-15 Rev D).dwg

DRAWING NUMBER:	<b>S.D.016</b>
	<b>NOV 2022</b>

