



**PLAN**  
SCALE 1:80 (A3)

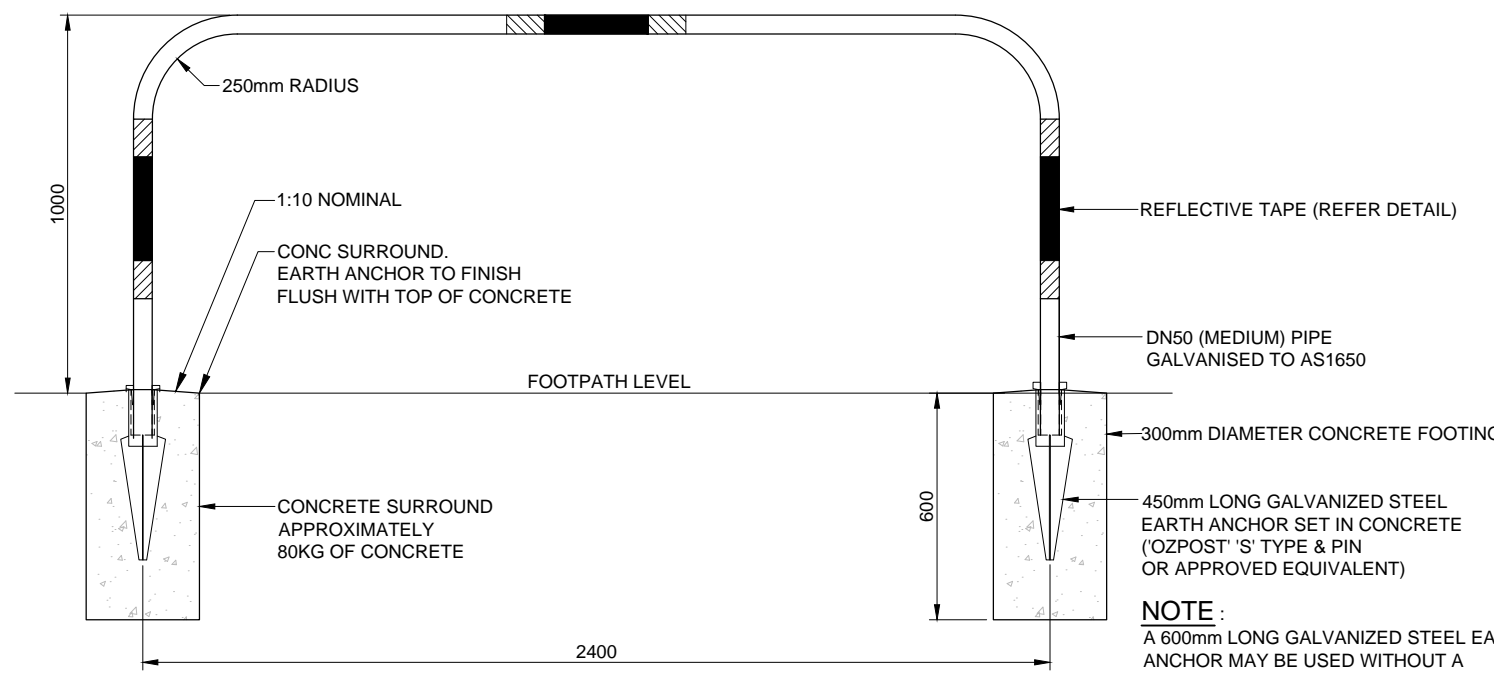

**HOLDING RAIL DETAIL**  
SCALE 1:20 (A3)

**NOTE :**  
A 600mm LONG GALVANIZED STEEL EARTH ANCHOR MAY BE USED WITHOUT A CONCRETE SURROUND IN UNDISTURBED CLAYS OR FIRM COHESIVE SOILS, BUT SHALL NOT BE USED IN DISTURBED, SOFT OR SANDY SOILS. ('OZPOST' 'S' TYPE & PIN OR APPROVED EQUIVALENT)

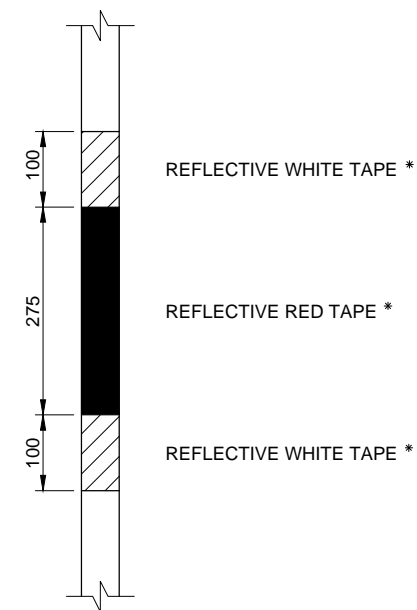

\* TAPE TO BE CLASS 1 (AS1906.1)

**REFLECTIVE TAPE DETAIL**  
SCALE 1:10 (A3)

**NOTES:**

1. CONCRETE N20 IN ACCORDANCE WITH AS 3600.
2. CONCRETE SLAB TO BE IN ACCORDANCE WITH CYCLEWAY DETAILS STANDARD DRAWING S.D.013.
3. ALL DIMENSIONS IN MILLIMETRES.

ISSUE	AMENDMENT DETAILS	INITIALS	DATE
D	NOTES AMENDED, PLAN FORM UPGRADED & RAIL FOOTINGS UPGRADED	A.R.	10.2015
C	OVERLAP DIMENSION ADDED	R.A.E.	08.2004
B	DRAWINGS ADOPTED FOR ISSUE TO PUBLIC	R.A.E.	04.2004
A	ORIGINAL ISSUE	R.A.E.	04.2004



**DESIGN UNIT**  
COUNCIL OFFICES  
TUMBULGUM ROAD,  
MURWILLUMBAH,  
NEW SOUTH WALES 2484  
PHONE 02 6670 2400  
FAX 02 6672 7513  
WEBSITE www.tweed.nsw.gov.au

DESIGN ENGINEER	<i>W. Boyd</i>	DATE 19.10.15
DESIGN MANAGER	<i>P. Meyer</i>	DATE 19.10.15
DRAWN	ENGINEERING & OPERATIONS DESIGN UNIT	
SCALE	AS SHOWN	

PROJECT:	ROAD WORKS STANDARDS
PLAN TITLE:	BIKE PATH SLOWDOWN CONTROL 'Z' CHICANE
ACAD FILE No:	G:\_TSC STANDARD DRAWINGS\ ROADWORKS STANDARDS\S.D.016 (July-15 Rev D).dwg

DRAWING NUMBER:	<b>S.D.016</b>
	<b>OCT 2015</b>