



MANUAL AIR VALVES (IN SEALED ROAD PAVEMENT)

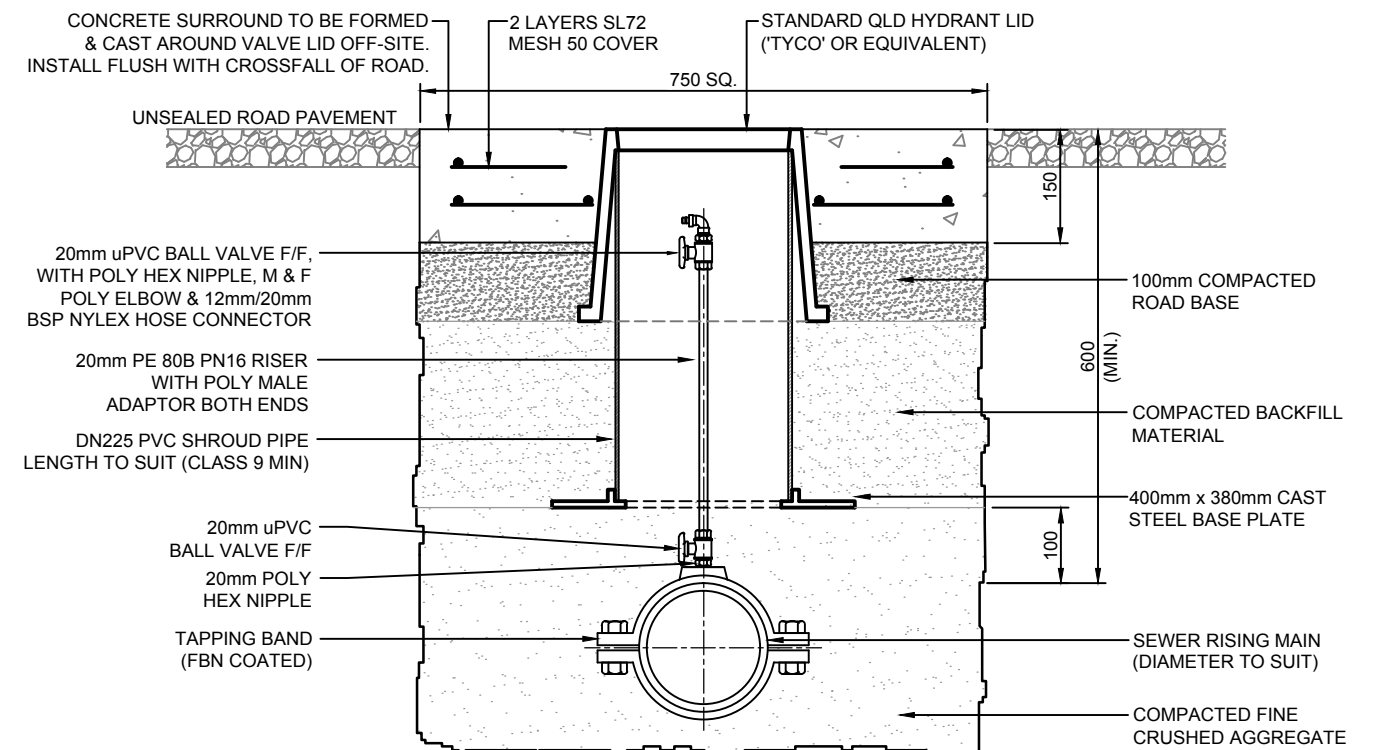

MANUAL AIR VALVES (IN UNSEALED ROAD PAVEMENT)


SCALE 1:10 (A3)

NOTE: REFER S.D.245 FOR DETAILS OF VALVE MARKING

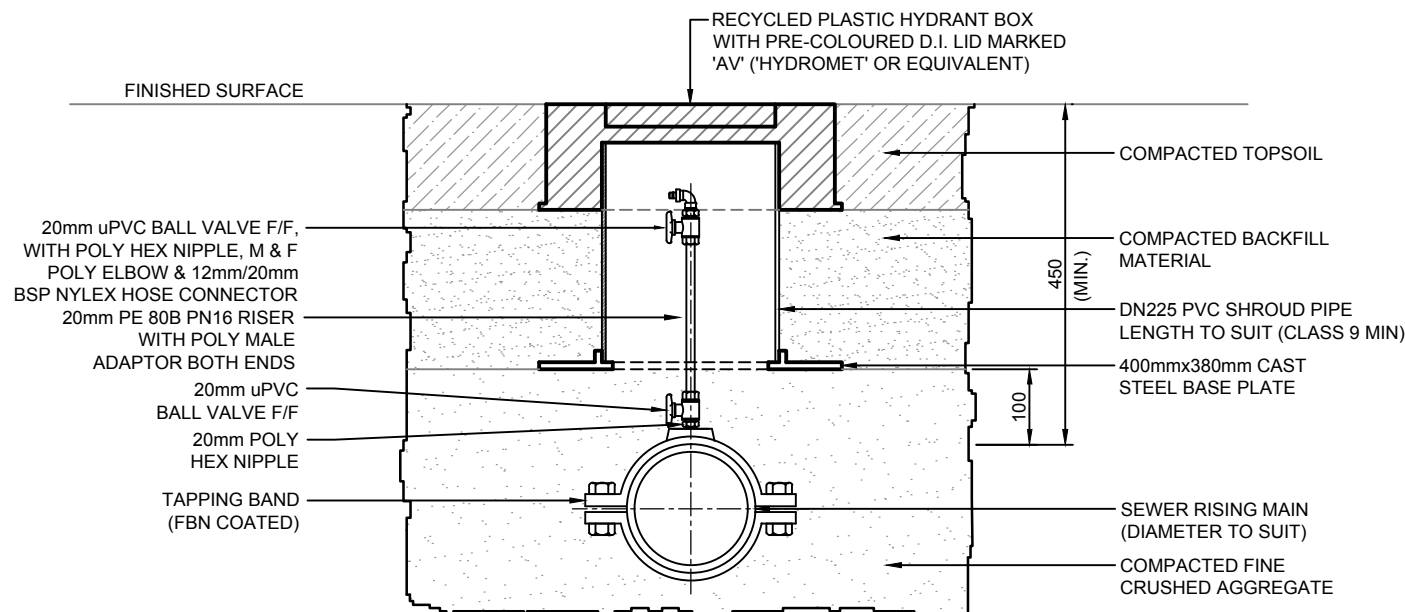

MANUAL AIR VALVES (WITH NO VEHICULAR LOADING)

SCALE 1:10 (A3)

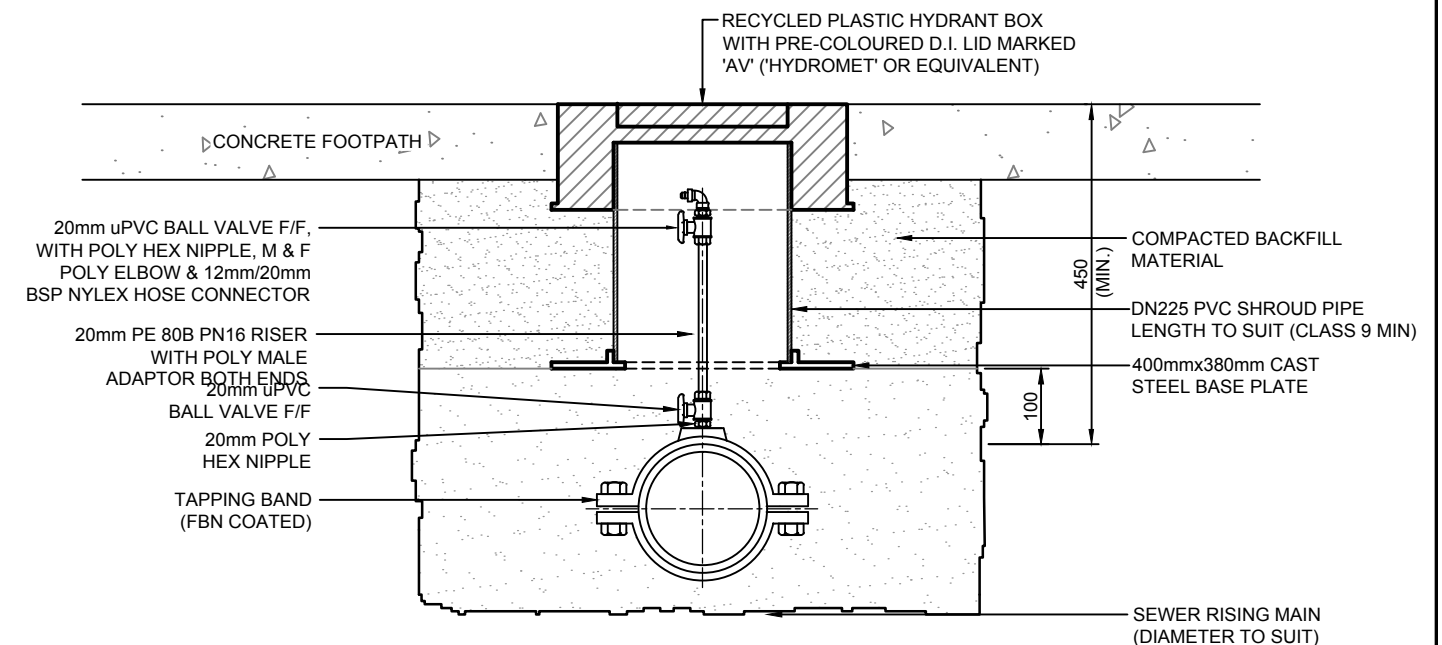

MANUAL AIR VALVES (IN CONCRETE FOOTPATH)

SCALE 1:10 (A3)

C	NOTES AMENDED & PLAN FORM UPGRADED	G.P.C.	06.2015
B	COVER FORMATS AMENDED	G.P.C.	11.2011
A	ORIGINAL ISSUE	J.P.	05.2006
ISSUE	AMENDMENT DETAILS	INITIALS	DATE



**DESIGN UNIT**  
 COUNCIL OFFICES  
 TUMBULGUM ROAD,  
 MURWILLUMBAH,  
 NEW SOUTH WALES 2484  
 PHONE 02 6670 2400  
 FAX 02 6672 7513  
 WEBSITE www.tweed.nsw.gov.au

DESIGN ENGINEER	<i>Adrian</i>	DATE 11.05.15
DESIGN MANAGER	<i>P. Morgan</i>	DATE 15.05.15
DRAWN	ENGINEERING & OPERATIONS DESIGN UNIT	
SCALE	1:10 (A3)	

PROJECT:	<b>SEWERAGE WORKS STANDARDS</b>
PLAN TITLE:	<b>MANUAL AIR VALVE INSTALLATION DETAILS</b>

DRAWING NUMBER:	<b>S.D. 243</b>
	<b>JUNE 2015</b>