


'ARTCRAFT SAL1' MOUNTING BRACKET OR EQUIVALENT. AFFIX TO POST WITH GALVANIZED OR STAINLESS STEEL NUT & BOLTS



RIGHT ST

DOUBLE SIGN IF REQUIRED

DN50 (MEDIUM) PIPE GALVANISED TO AS1650

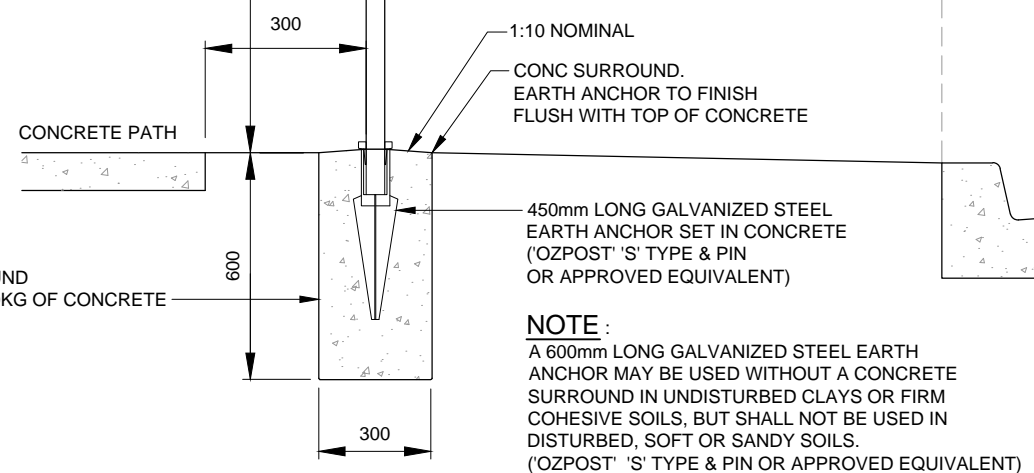


NOTE:
A 600mm LONG GALVANIZED STEEL EARTH ANCHOR MAY BE USED WITHOUT A CONCRETE SURROUND IN UNDISTURBED CLAYS OR FIRM COHESIVE SOILS, BUT SHALL NOT BE USED IN DISTURBED, SOFT OR SANDY SOILS. (OZPOST 'S' TYPE & PIN OR APPROVED EQUIVALENT)

STREET SIGNS
SCALE 1:20 (A3)

ABBREVIATIONS	
AVENUE	AVE
CLOSE	CL
COURT	CT
CRESCENT	CR
DRIVE	DR
ESPLANADE	ESP
LANE	LN
PARADE	PDE
ROAD	RD
STREET	ST
TERRACE	TCE

OTHER ABBREVIATIONS TO BE IN ACCORDANCE WITH A.S.1742.5 OR AS APPROVED BY T.S.C.

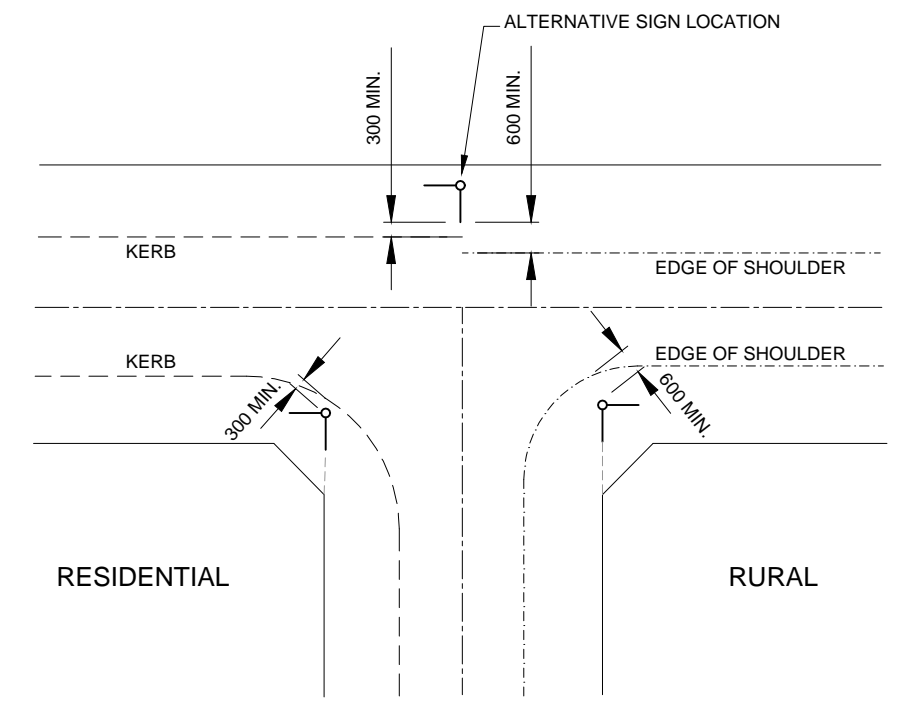

SIGN LOCATIONS
NOT TO SCALE

NOTES:

1. ALL SIGNS SHALL COMPLY WITH A.S.1742.5.
2. NAME PLATES TO BE 150mm WIDE, 6 mm THICK P.V.C FLEXIBOARD. (WIDTH SHALL BE INCREASED TO 200mm WHERE STREET NUMBERS ARE REQUIRED).
3. LETTERS & NUMBERS TO BE CLASS 1 BLACK ON CLASS 1 WHITE REFLECTORISED BACKGROUND BOTH SIDES TO A.S.1743.2.
4. LETTERS & NUMBERS TO BE SERIES 'D' TO TO A.S.1744.
5. ROAD NAME LETTERS TO BE 100mm HIGH.
6. STREET NUMBERS TO BE 50mm HIGH, & SIGN DEPTH INCREASED TO 200mm WHERE APPLICABLE.
7. SIGNS SHALL BE PLACED ON THE SIDE OF THE ROAD WHICH PROVIDES THE BEST VISIBILITY.
8. STREET NAMES SHALL BE SUBMITTED TO T.S.C. FOR APPROVAL.
9. CONCRETE SURROUND TO BE N20 IN ACCORDANCE WITHAS1379 & AS3600.

ISSUE	AMENDMENT DETAILS	INITIALS	DATE
C	NOTES AMENDED & PLAN FORM UPGRADED	A.R.	12.2015
B	ADOPTED FOR ISSUE TO PUBLIC	R.A.E.	05.2004
A	ORIGINAL ISSUE	R.A.E.	04.2004



DESIGN UNIT
COUNCIL OFFICES
TUMBULGUM ROAD,
MURWILLUMBAH,
NEW SOUTH WALES 2484
PHONE 02 6670 2400
FAX 02 6672 7513
WEBSITE www.tweed.nsw.gov.au

DESIGN ENGINEER	<i>W. Boyd</i>	DATE 02.11.15
DESIGN MANAGER	<i>P. Meyer</i>	DATE 02.10.15
DRAWN	ENGINEERING & OPERATIONS DESIGN UNIT	
SCALE	AS SHOWN	

PROJECT:	STREET FURNITURE STANDARDS
PLAN TITLE:	STANDARD STREET NAME SIGN
ACAD FILE No:	G:\AAA STANDARD DRAWINGS\400 STREET FURNITURE\S.D.401 (July-15 Rev C).dwg

DRAWING NUMBER:	S.D.401
	DEC 2015

