


PLAN VIEW

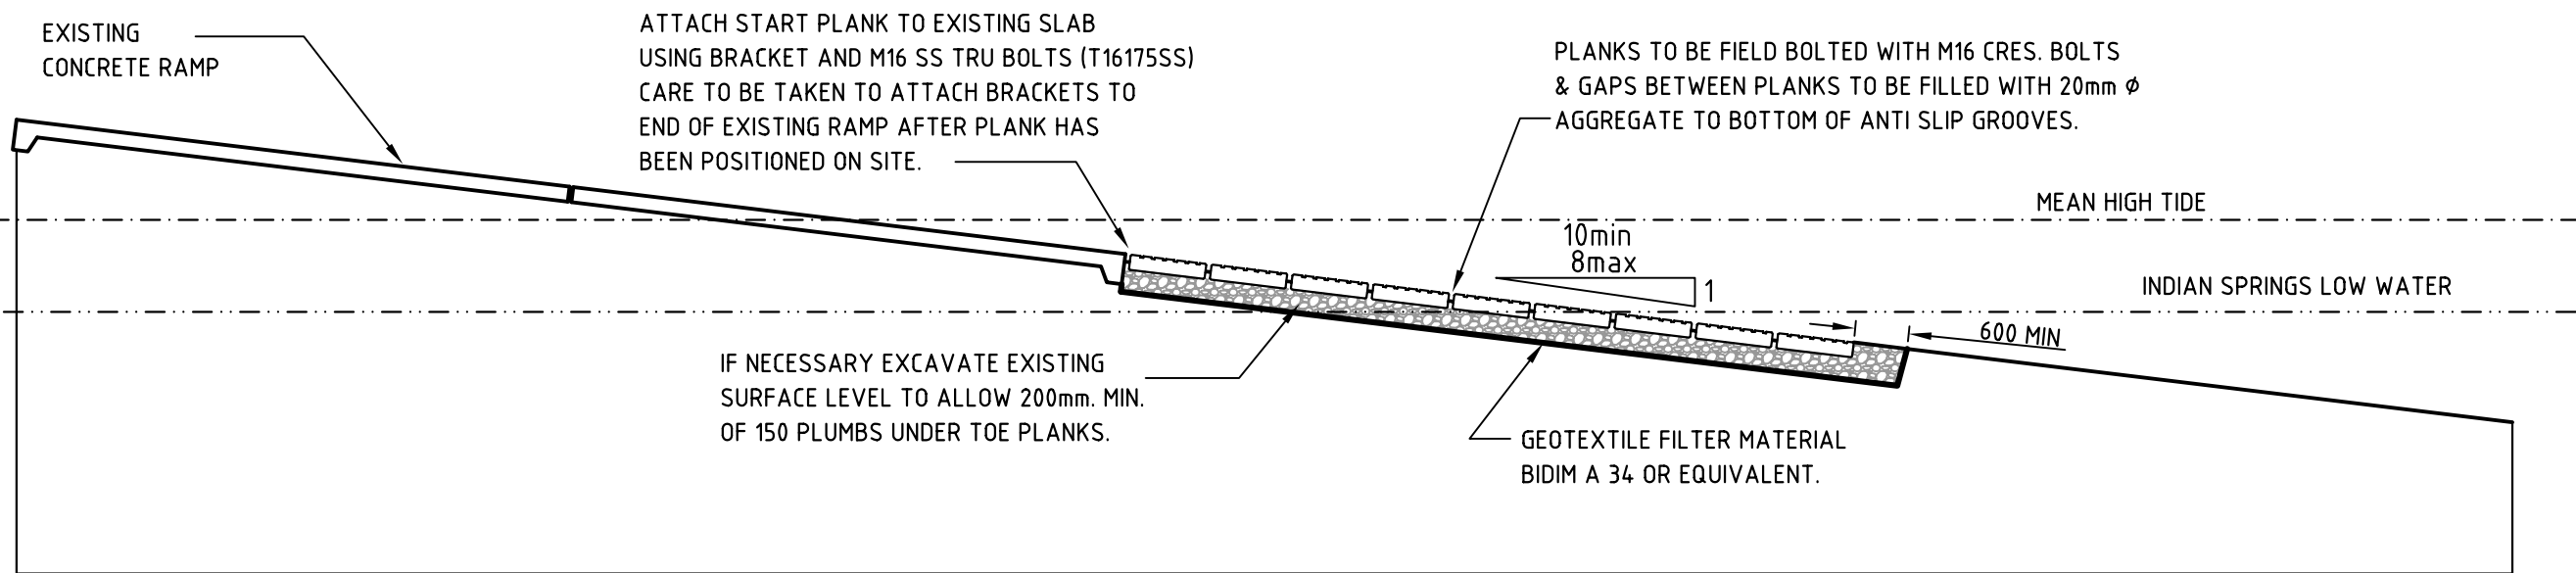

LONGITUDINAL SECTION VIEW

B	DRAWINGS ADOPTED FOR ISSUE TO PUBLIC	R.A.E.	5.2004
A	RE-ISSUED	R.A.E.	4.2004
ISSUE	AMENDMENT DETAILS	INITIALS	DATE



TWEED SHIRE COUNCIL
PLANNING AND DESIGN UNIT

COUNCIL OFFICES
 TUMBULGUM ROAD,
 MURWILLUMBAH,
 NEW SOUTH WALES, 2484

PHONE MURWILLUMBAH 02 66702400
 FAX MURWILLUMBAH 02 66727513
 EMAIL lmunro@tweed.nsw.gov.au

DESIGN ENGINEER (SIGNED)	<i>[Signature]</i>	DATE	1.2004
PLANNING & DESIGN MGR.	<i>[Signature]</i>	DATE	1.2004
DESIGNED	R.A.E.	4.2001	DESIGN NO.
DRAWN	A.R.W.	4.2001	SURVEY NO.
CHECKED	G.C.	1.2004	PROGRAM NO.
HORIZONTAL DATUM	ISG	REDUCTION RATIO	
VERTICAL DATUM	AHD		

PROJECT:	WATERWAY STANDARDS
PLAN TITLE:	STANDARD BOAT RAMP EXTENSION DETAIL

DRAWING NUMBER:	S.D.601
SHEET 1 OF 1 SHEETS	ISSUE A B